




# B-PLAN "TRAUERAU WEST"

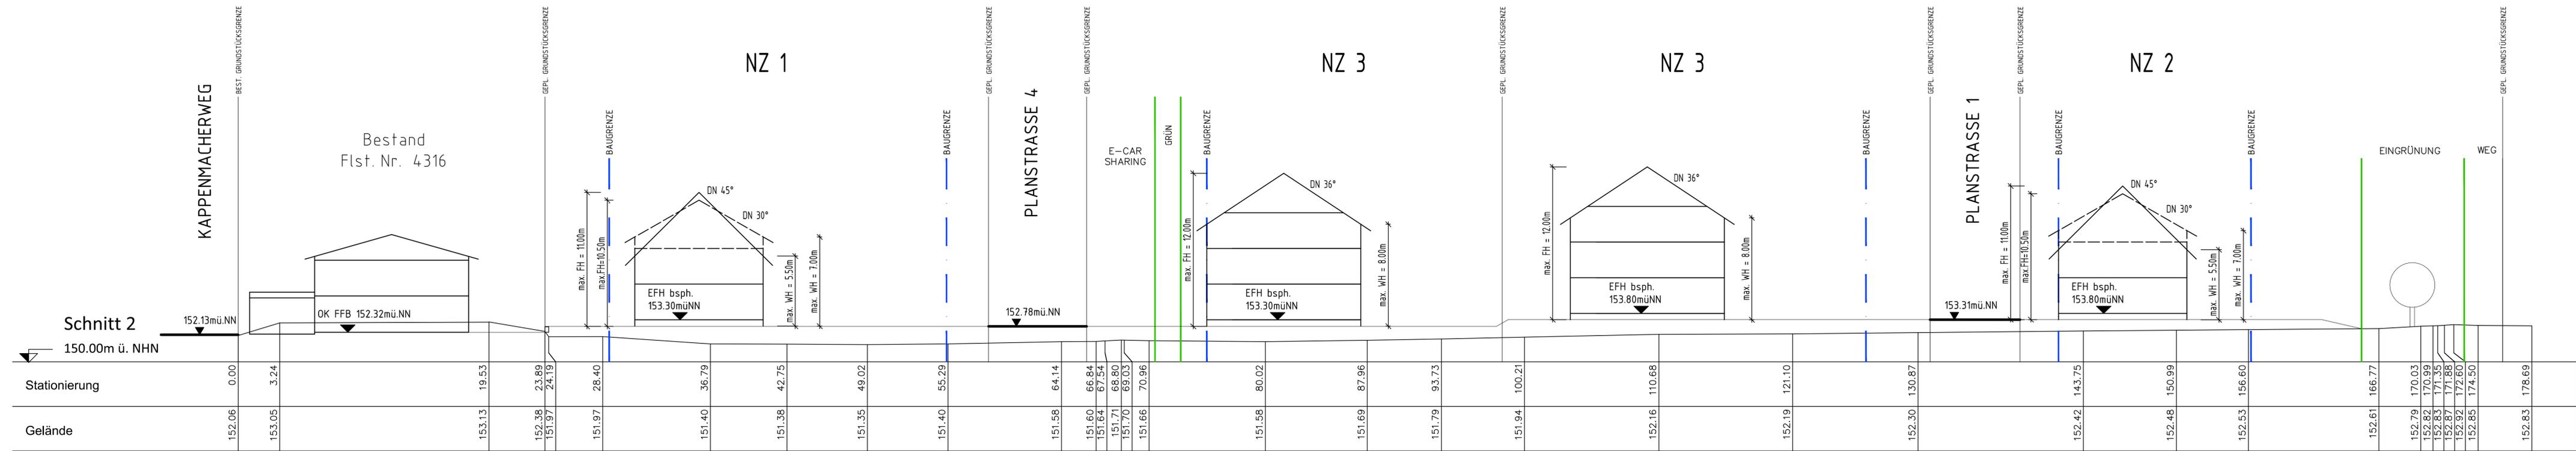

Schnitt 2

150.00m ü. NHN

152.13mü.NN

Bestand  
Flst. Nr. 4316

OK FFB 152.32mü.NN

EFH bsph.  
153.30mü.NN

EFH bsph.  
153.30mü.NN

EFH bsph.  
153.80mü.NN

EFH bsph.  
153.80mü.NN

EINGRÜNUNG

WEG

NZ 1

NZ 3

NZ 3

NZ 2

PLANSTRASSE 4

PLANSTRASSE 1

E-CAR SHARING

GRÜN

KAPPENMACHERWEG

BEST. GRUNDSTÜCKSGRENZE

GEPL. GRUNDSTÜCKSGRENZE

BAUGRENZE

BAUGRENZE

BAUGRENZE

BAUGRENZE

BAUGRENZE

BAUGRENZE

BAUGRENZE